



Annex 4

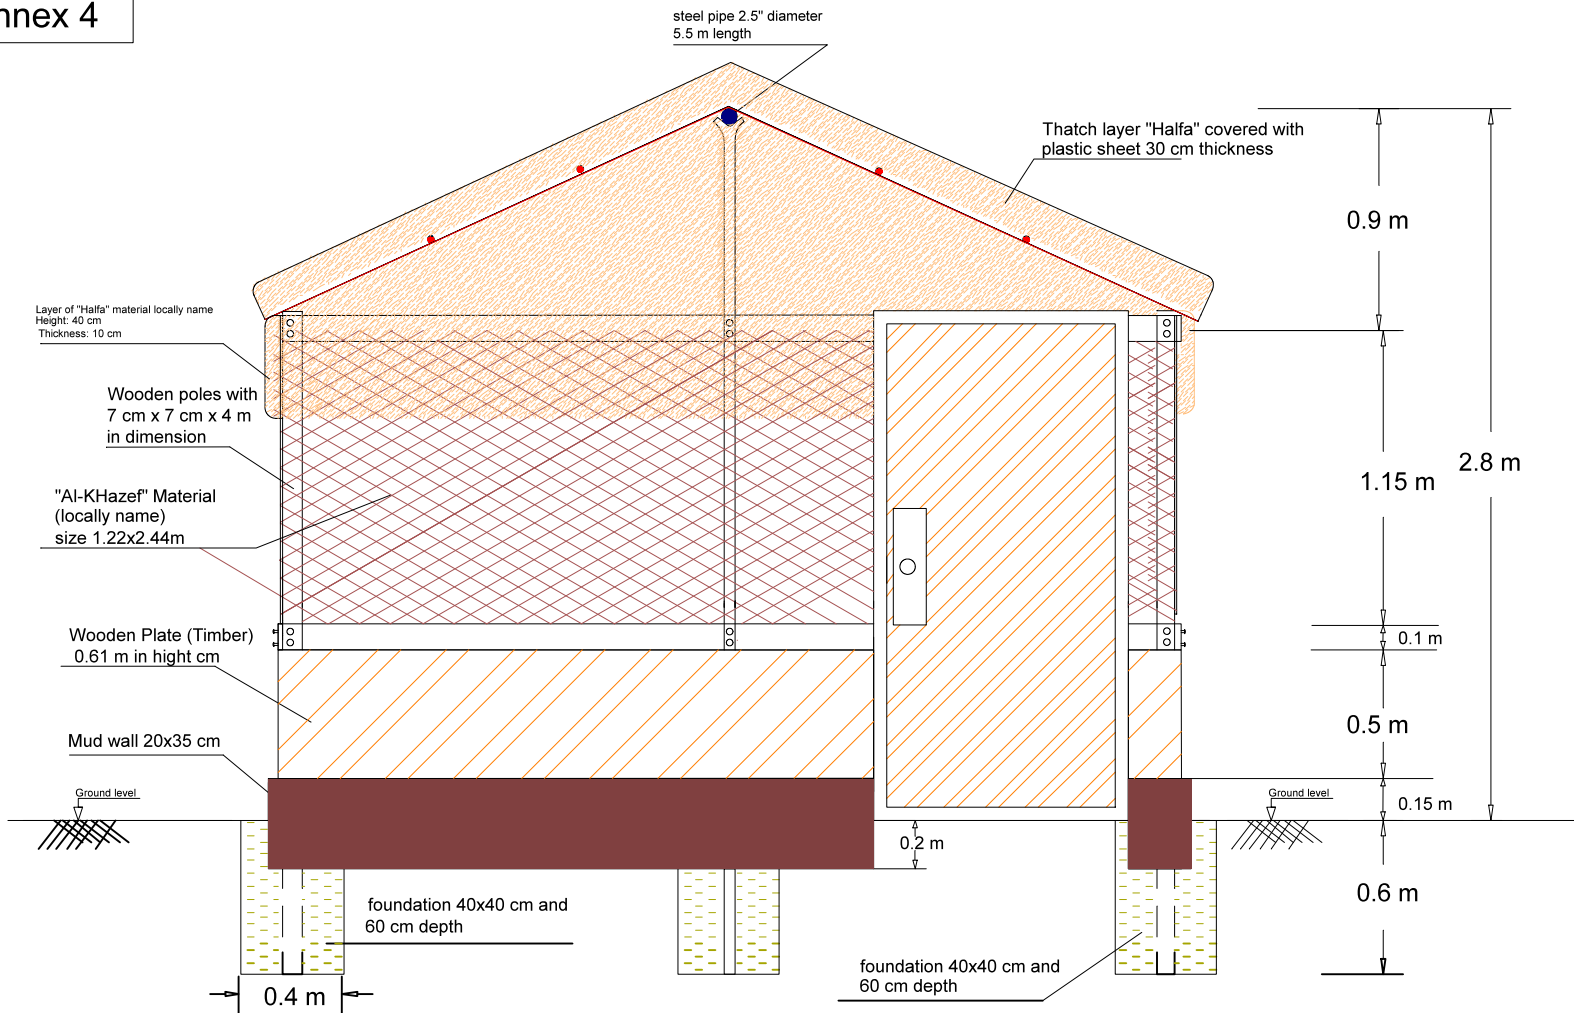


Front view

NRC Shelter Project	
Location	Yemen - Hajjah Governorate
Sheet type:	Front View
Sheet No.:	S3

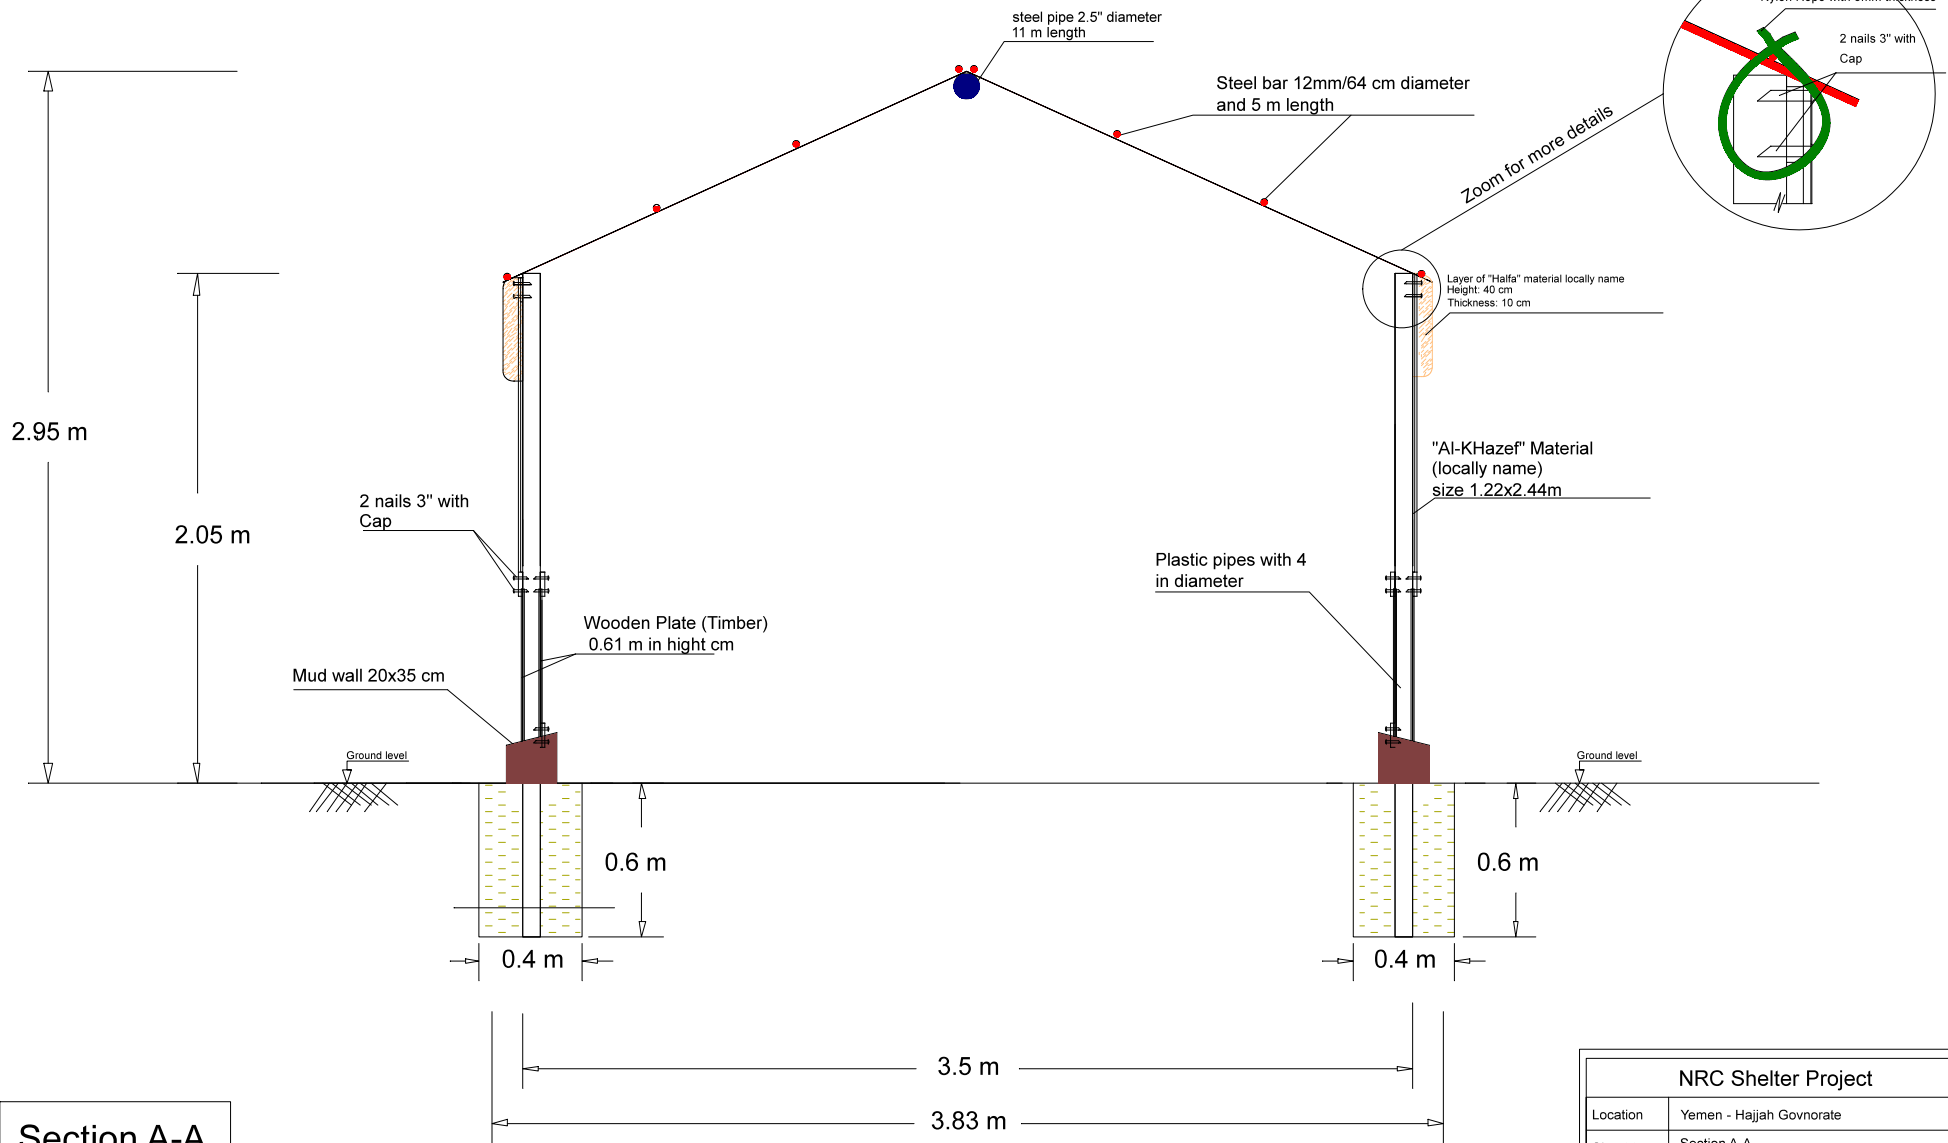


Section A-A

NRC Shelter Project	
Location	Yemen - Hajjah Governorate
Sheet type:	Section A-A
Sheet No.:	S1

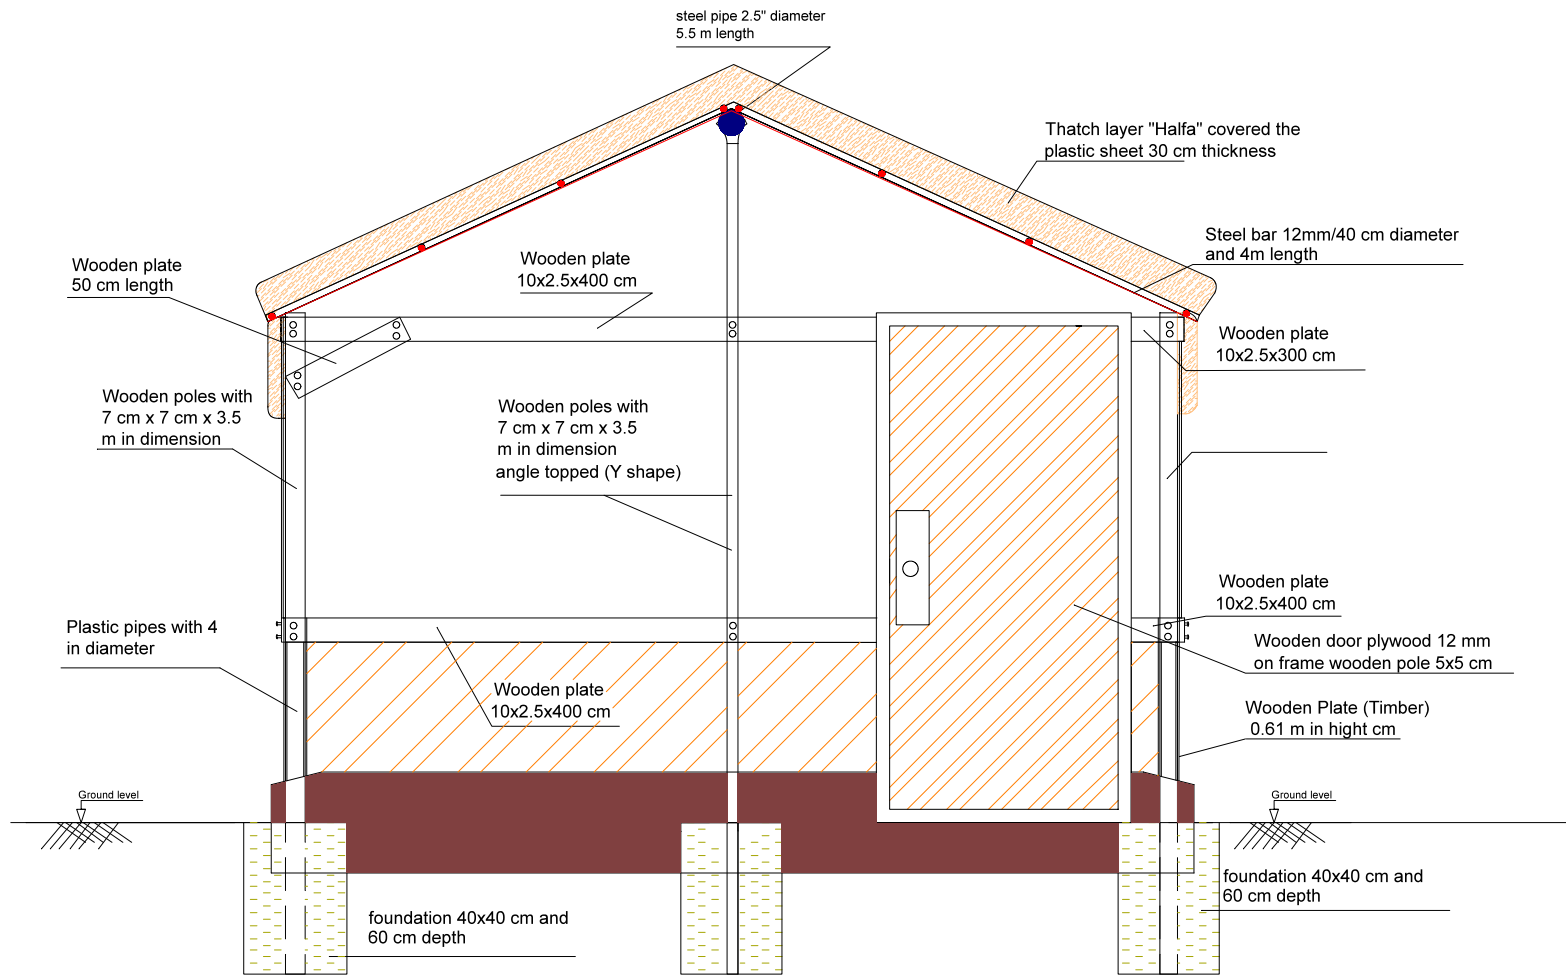


Section B-B

NRC Shelter Project	
Location	Yemen - Hajjah Governorate
Sheet type:	Section B-B
Sheet No.:	S2

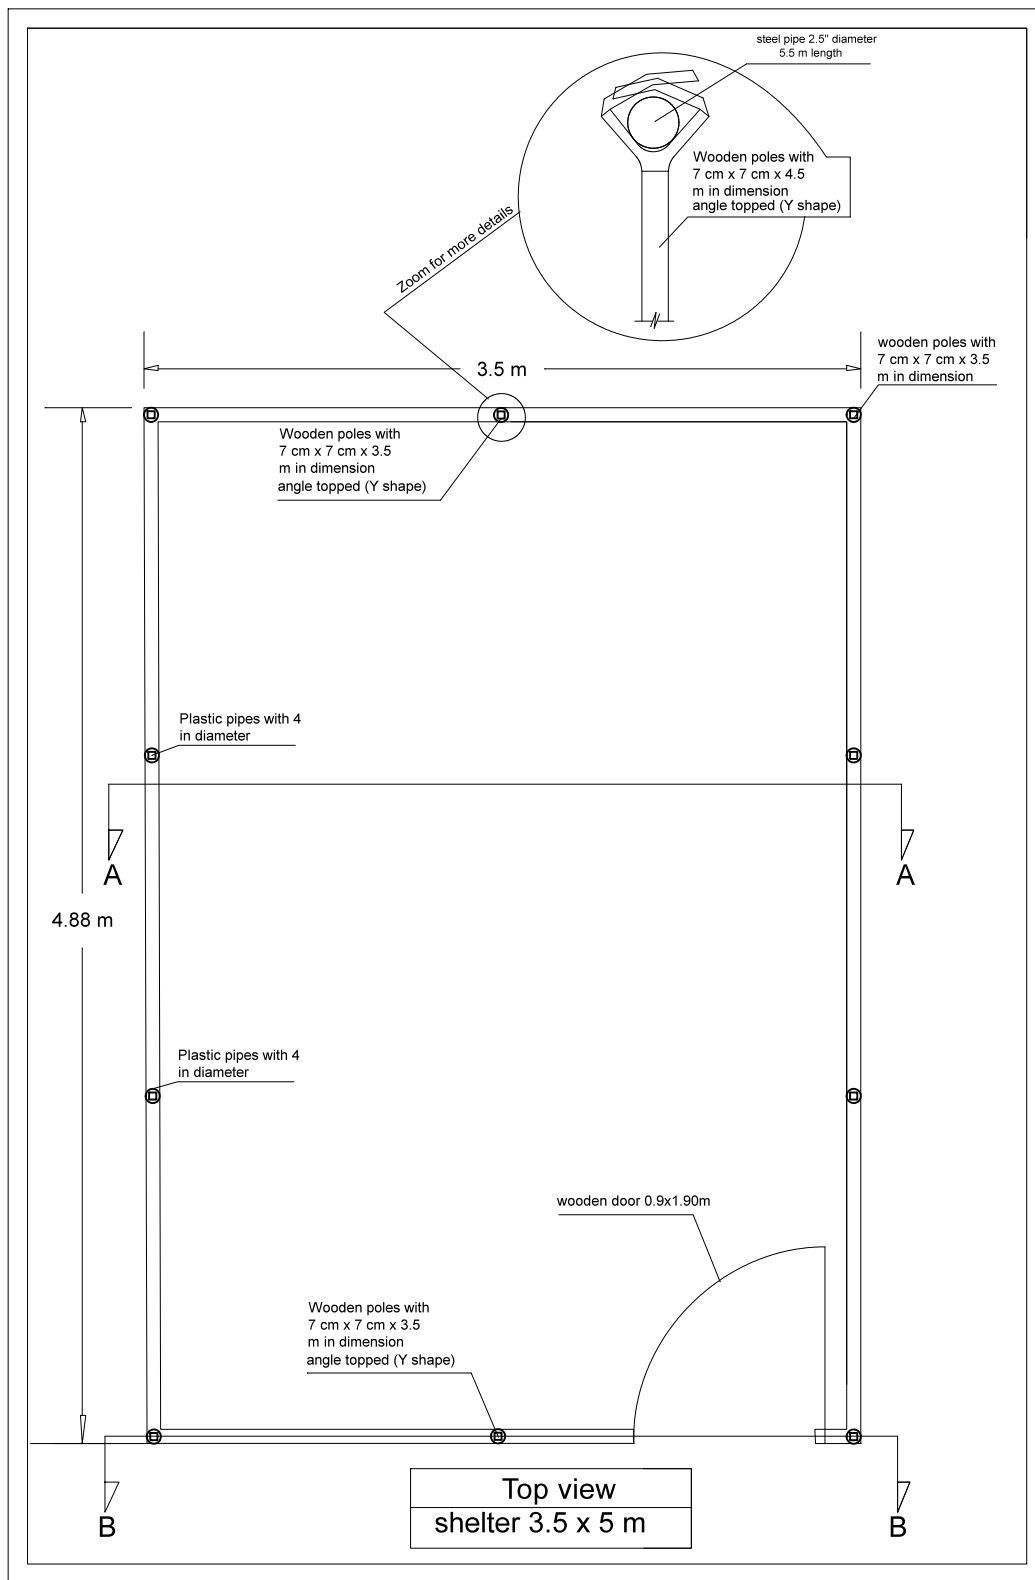


Annex 5

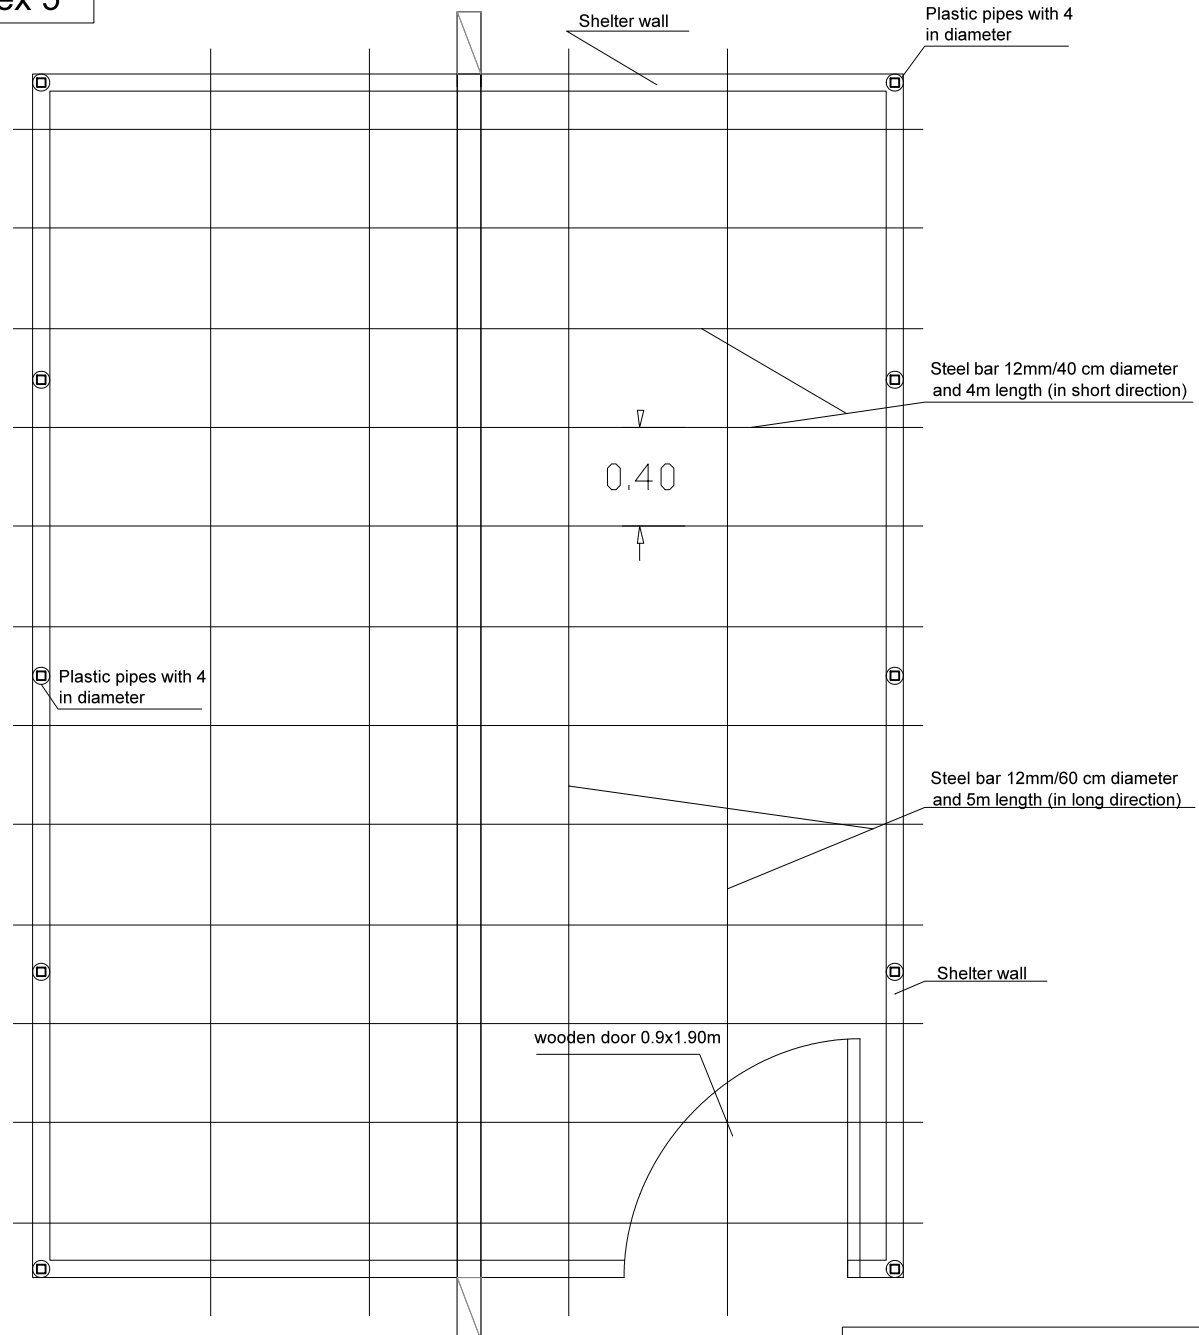

Steel pipe galvanize 2.5" diameter and 5.5 m length installed on local stick (Y shape) and fasten by using ropes and steel bars

Ceiling details

NRC Shelter Project	
Location	Yemen - Hajjah Governorate
Sheet type:	Ceiling details
Sheet No.:	S4

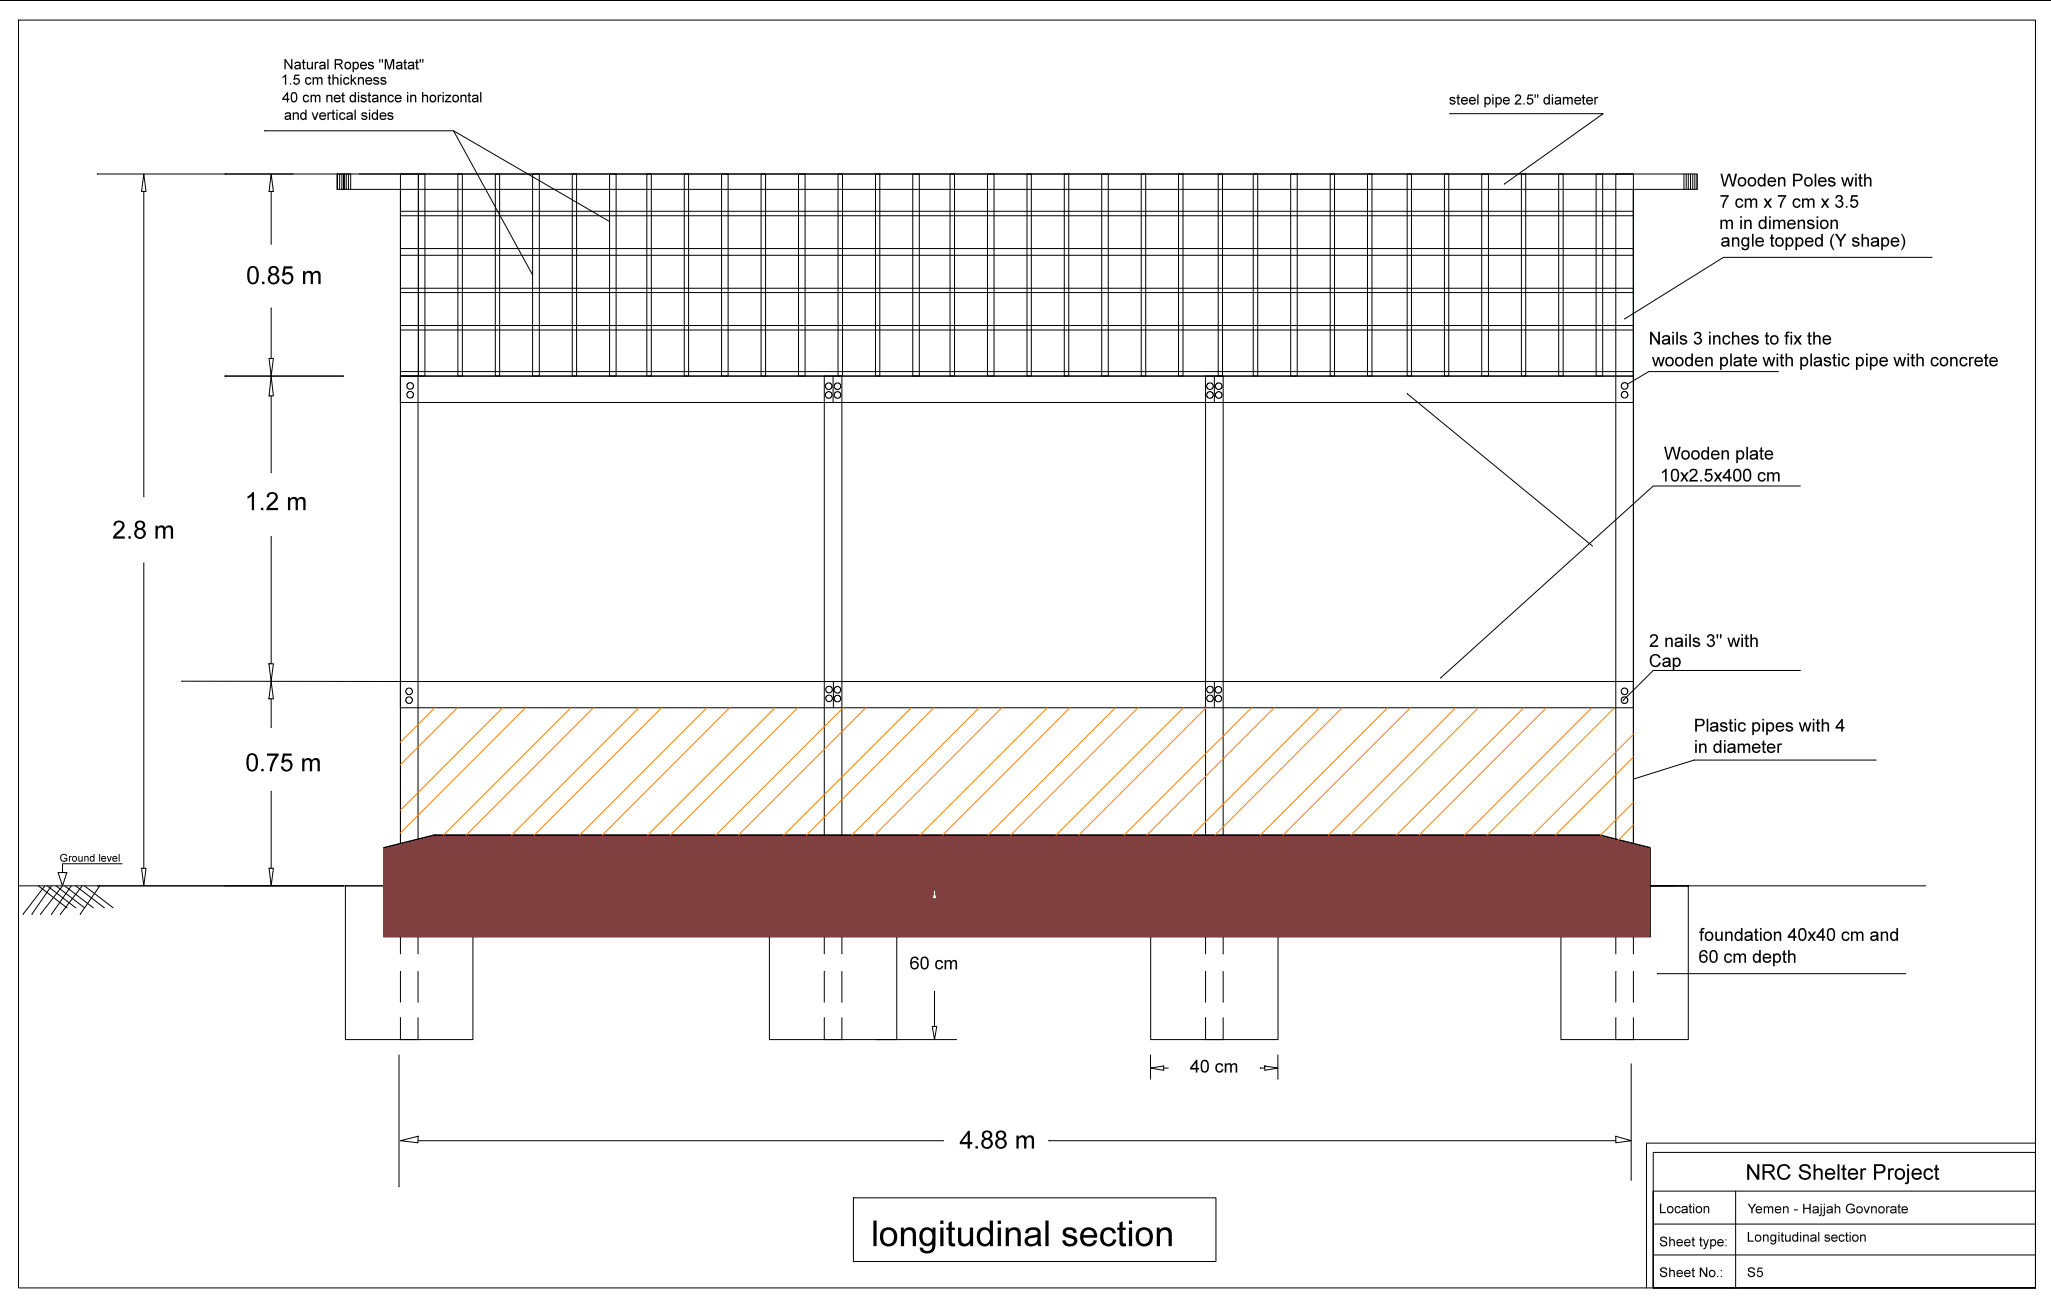

longitudinal section

NRC Shelter Project	
Location	Yemen - Hajjah Govnorate
Sheet type:	Longitudinal section
Sheet No.:	S5

Natural Ropes "Matat"
1.5 cm thickness
40 cm net distance in horizontal
and vertical sides

steel pipe 2.5" diameter

Wooden Poles with
7 cm x 7 cm x 3.5
m in dimension
angle topped (Y shape)

Nails 3 inches to fix the
wooden plate with plastic pipe with concrete

Wooden plate
10x2.5x400 cm

2 nails 3" with
Cap

Plastic pipes with 4
in diameter

foundation 40x40 cm and
60 cm depth

0.85 m

1.2 m

2.8 m

0.75 m

Ground level

60 cm


40 cm

4.88 m

longitudinal section

NRC Shelter Project

Location	Yemen - Hajjah Govnorate
Sheet type:	Longitudinal section
Sheet No.:	S5

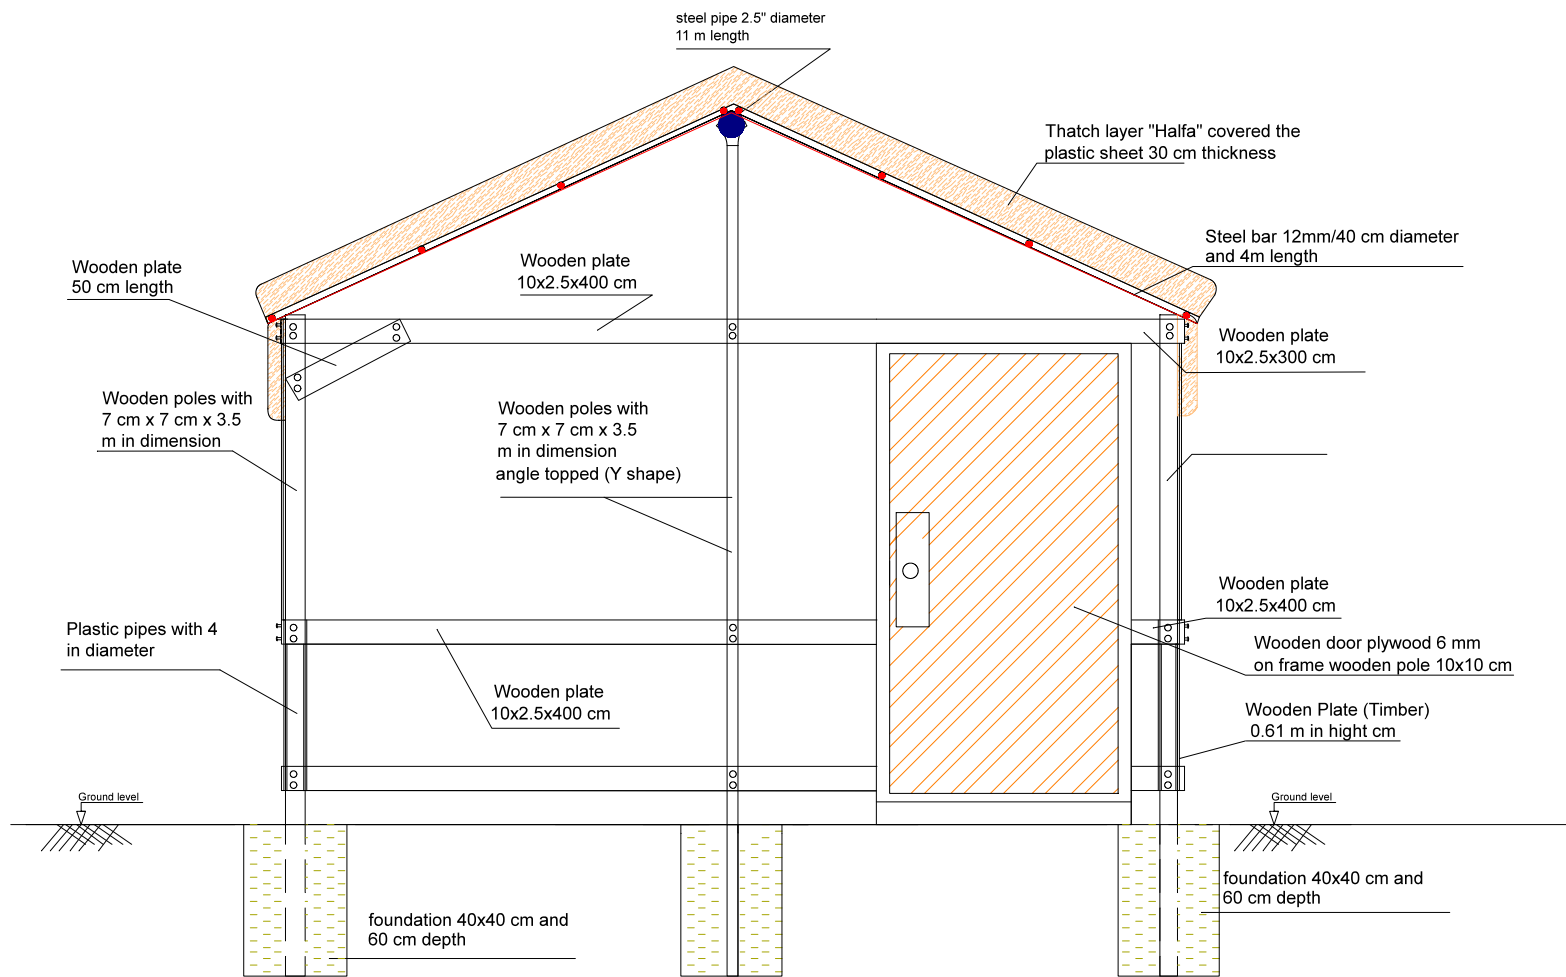

Section B-B

NRC Shelter Project	
Location	Yemen - Hajjah Governorate
Sheet type:	Section B-B
Sheet No.:	S2